


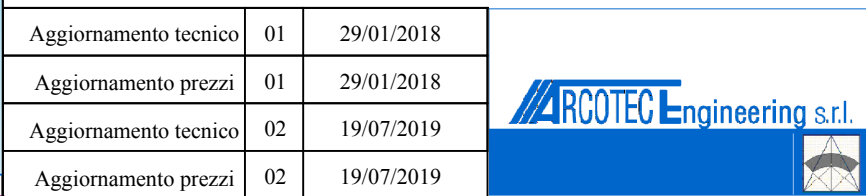

Progetto definitivo aggiornato ai sensi del D. Lgs. 50/2016 , D. Lgs. 56/2017 , e s.m.i., aggiornato al
Prezziario Regionale OO.PP. 2019 e alle NTC 2018




Elaborazione Grafica Arcotec Engineering srl - Via Amm. Gravina 2/a - Palermo Tel./Fax 091/7659362

Fig. 10.10

Part. E

Scala 1:100

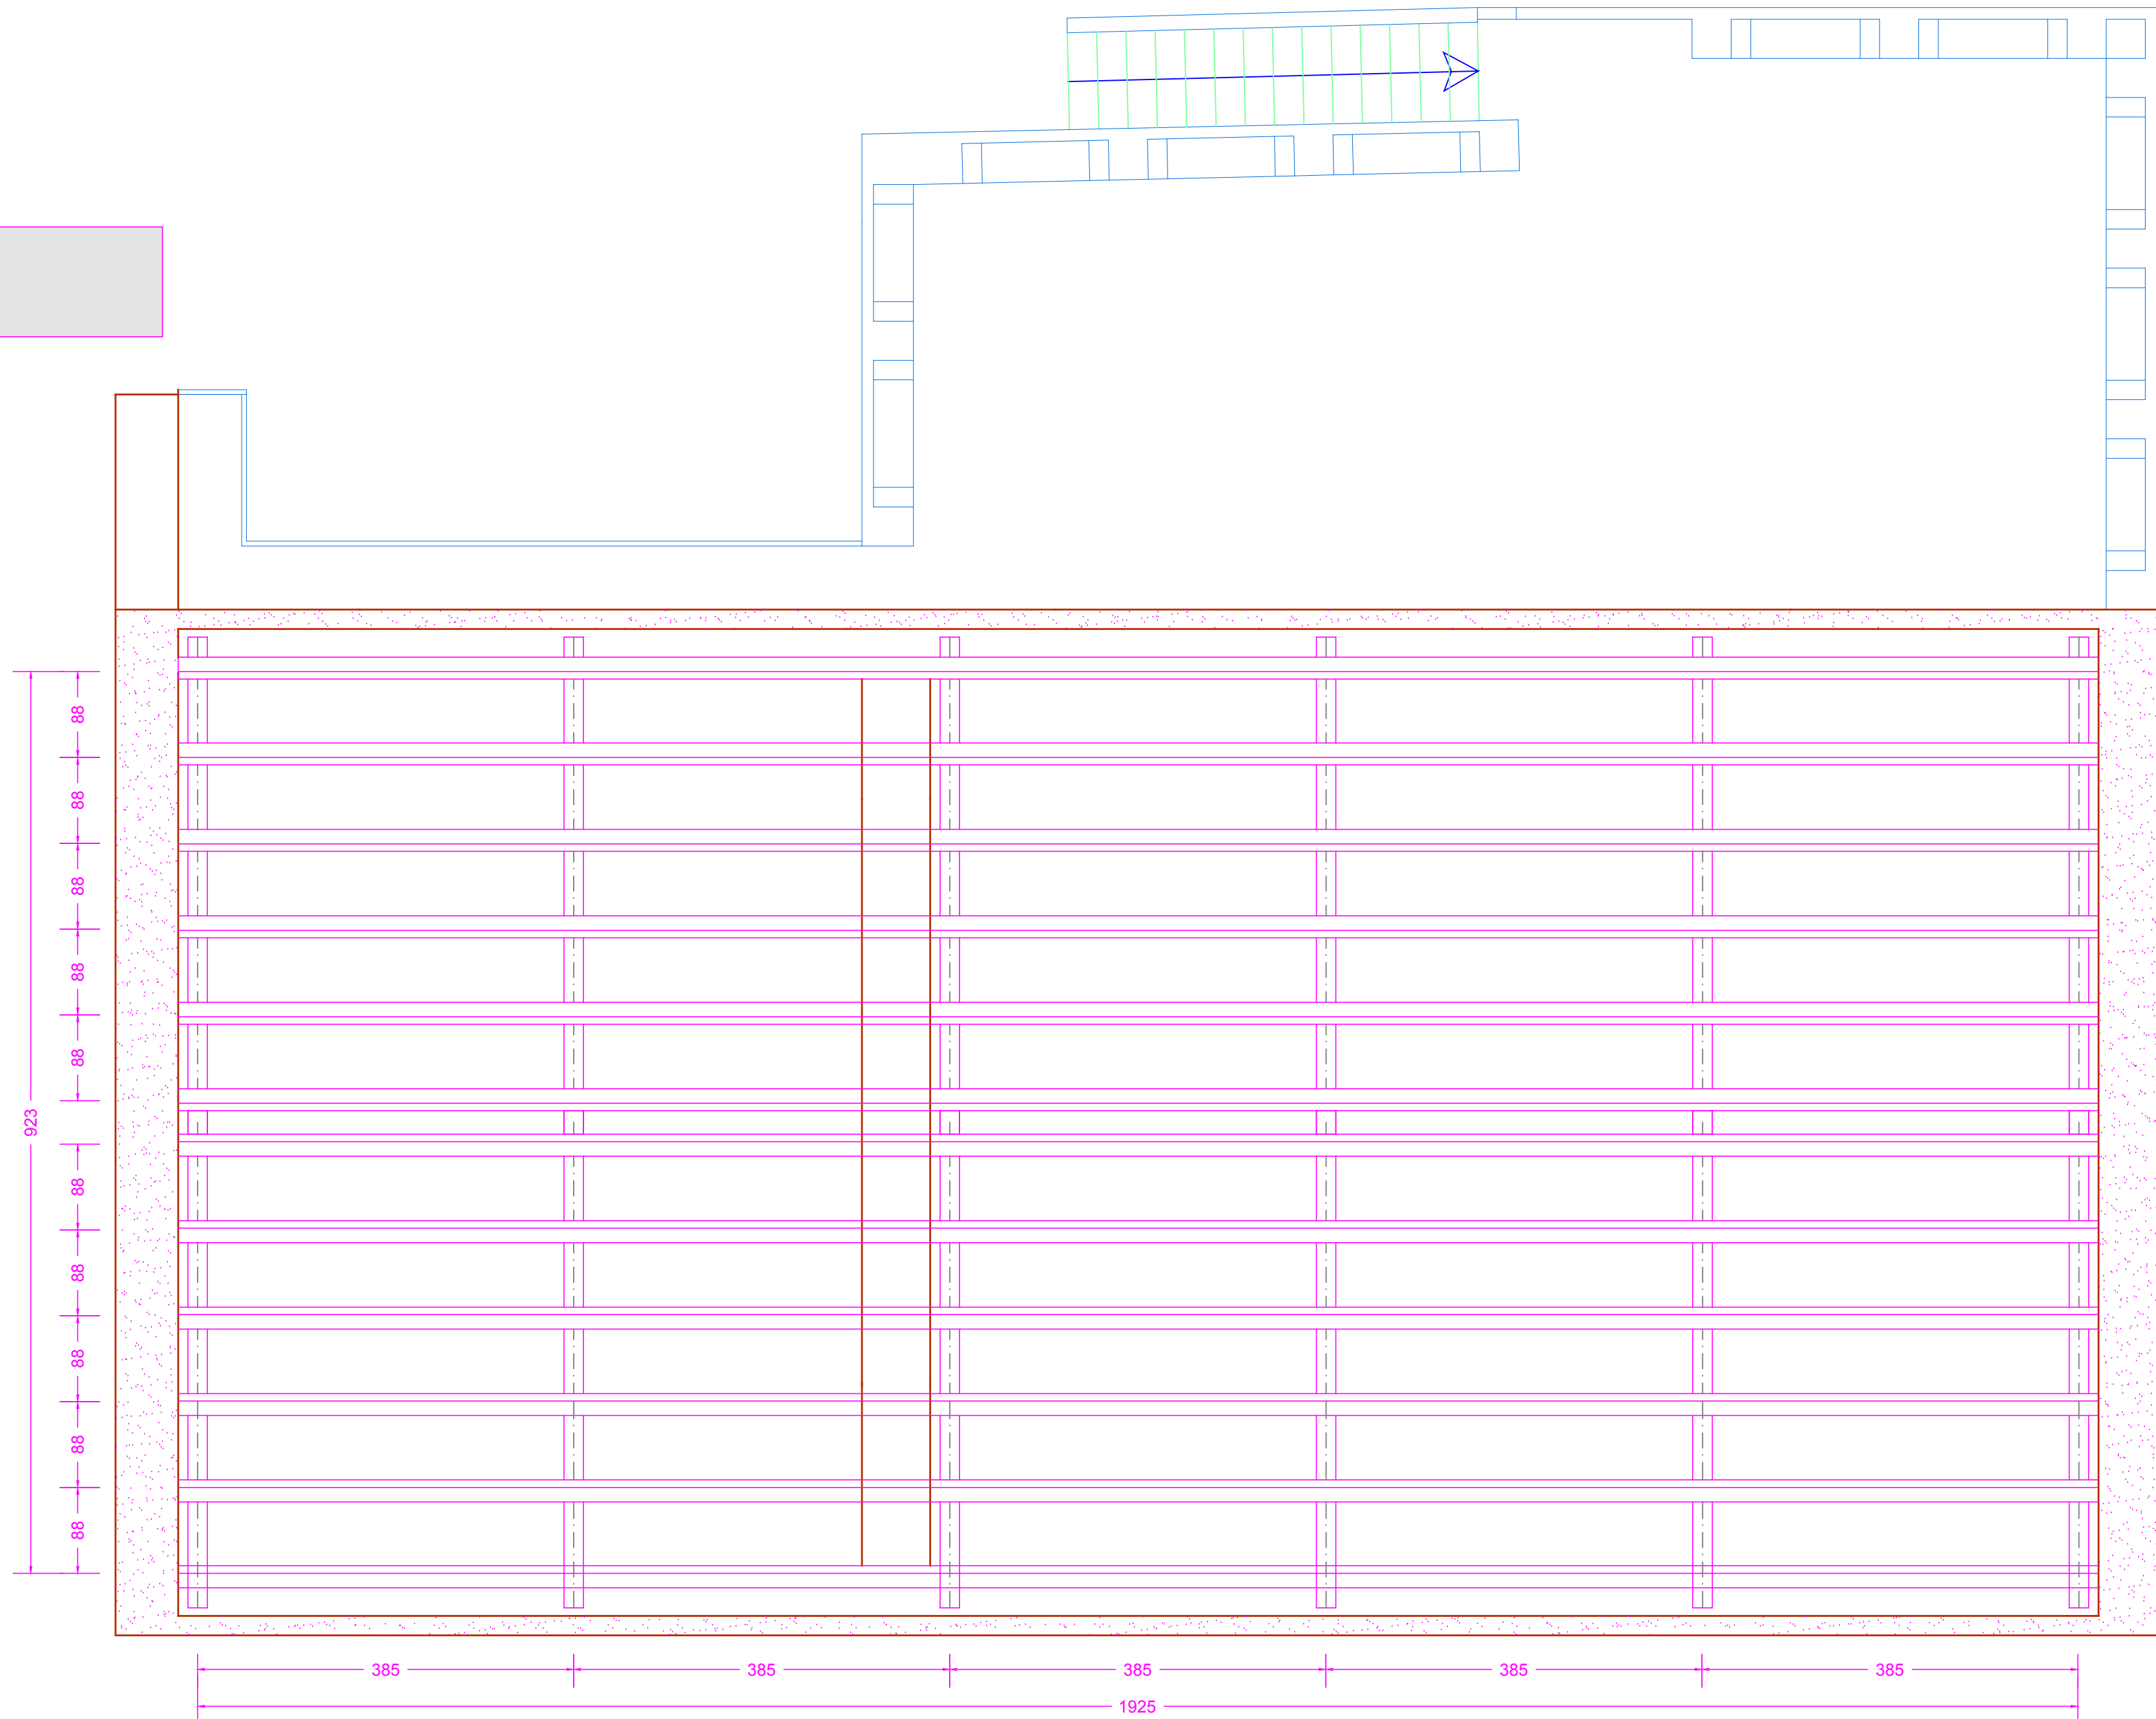

Technical drawing of a roof structure showing various components and their dimensions. The drawing includes a cross-section of the roof and a detail of the eave structure.

Labels and dimensions:

- Manto di coppi
- Tavolato di Assoni
- Correntini 8 x 8
- Correnti 16 x 20
- Puntone 20 x 28
- Catena 20 x 28
- Dormiente
- Cordolo in c.a 50 x 30

LEGENDA

- 1 monaco 20 x 24
- 2 Saetta 20 x 24
- 3 correnti 16 x 20

LEGENDA

- 1 monaco 20 x 24
- 2 Saetta 20 x 24
- 3 correnti 16 x 20
- 4 correntini 8 x 8
- 5 gattelli
- 6 puntoni 20 x 28
- 7 catena 20 x 28
- 8 staffe
- 9 tavolato di asson
- 10 manto di coppi

CARATTERISTICHE MATERIALI

CALCESTRUZZO

Campi di impiego	Classe resistenza C(x/y)	Classe consistenza al getto	Classi esposizione ambientale	DMAX mm	Copriferro nominale min mm
Solai	C25/30	S4	XC1	20	25

ACCIAIO

ACCIAIO PER CARPENTERIA METALLICA S235 JR	UNI EN10025
ACCIAIO IN BARRE E RETE ELETTRICALDATA B 450C	
BARRE D'WIDAG DN 26.5 PER CATENA - Carico di rottura Fm = 580 kN	
SALDATURA TIPO 1 - IN CANTIERE - ad arco sommerso - ELETTRODI E44 4B	UNI 5132
SALDATURA TIPO 13 - IN OFFICINA - a filo con protezione di gas -FILO G 38 2 C G 3Si1 - EN ISO 14341-A	

TAV. 5